

NORTH: 307000
EAST: 837500

NORTH: 306000
EAST: 837500


NORTH: 305000
EAST: 837500

NORTH: 307000
EAST: 836500

NORTH: 306500
EAST: 836500

NORTH: 305500
EAST: 836500

7' X 100' WOLF RIVER
CHANNEL DIMENSIONS

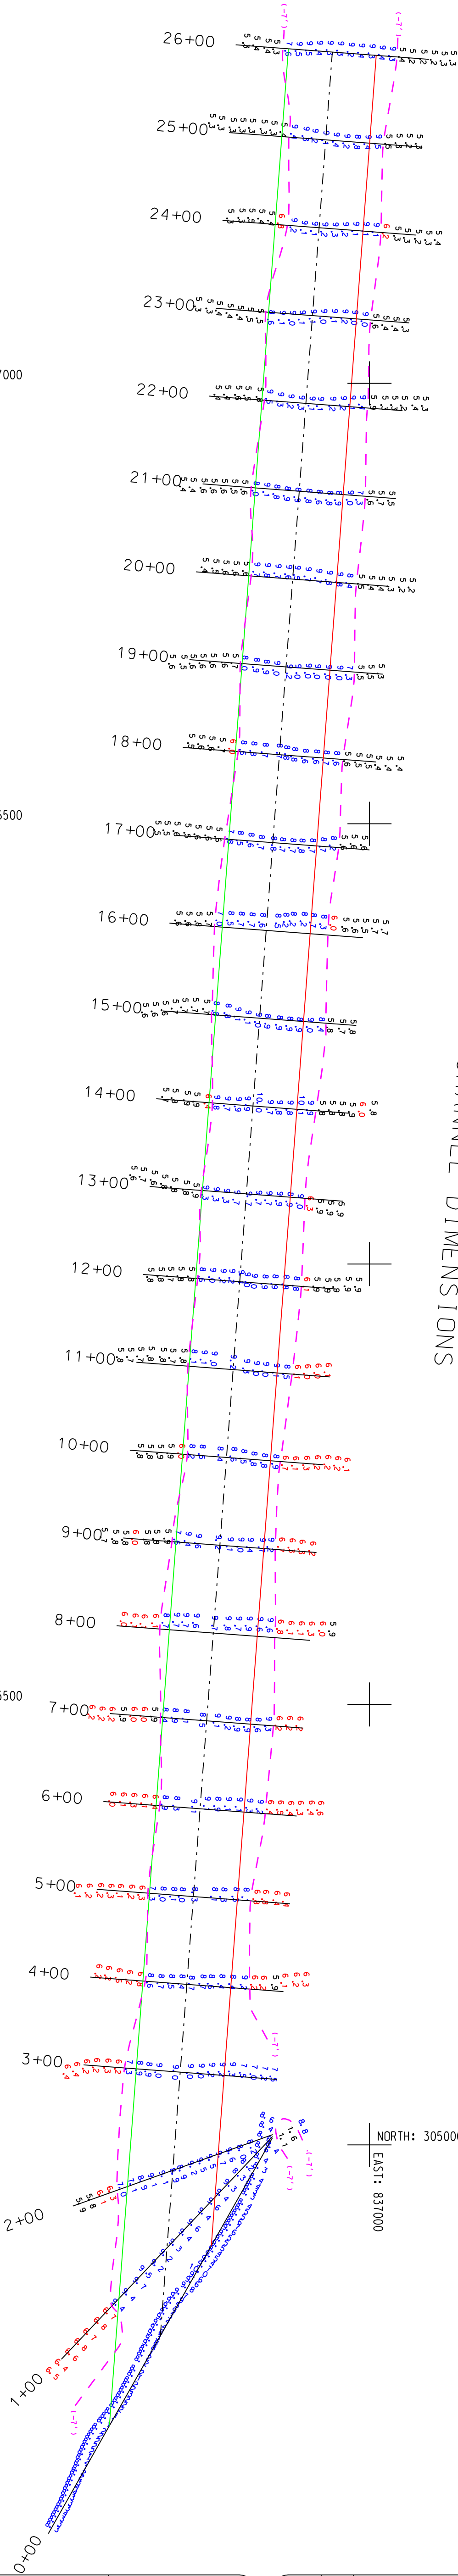


DISCLAIMER

Access Constraints: The US Government furnishes this data for use in the conduct of its business. It does not express understanding that the United States government will accept any liability for the use of the data for any purpose other than that for which it was furnished. The accuracy, completeness, timeliness, usability or information and the data furnished by the United States government is not intended to be used for any purpose other than that for which it was furnished. Therefore, the recipient for the data provided by the Government may not be able to use the data for any purpose other than that for which it was intended. The recipient may not transfer this data to others without also transferring the disclaimer. The data represents the results of data collection/processing for a specific U.S. Army activity and is not intended to be used for any other purpose. The data is provided as is and the recipient is responsible for its intended use, content, time, and accuracy results of any application of the data for other than its intended purpose.

NOTES:

1. ALL ELEVATIONS SHOWN ARE REFERENCED TO MEAN LOWER LOW WATER (M.L.L.W.)
2. COORDINATES ARE REFERENCED TO MISSISSIPPI STATE PLANE COORDINATE SYSTEM 83 DATUM EAST ZONE.
3. SURVEYED BY: H. LANGHAM
4. SURVEY VESSEL: PERRY
5. TIDE: +1.99 THRU -2.29
6. SURVEY DATE: 09/07/06
7. THE INFORMATION DEPICTED ON THIS MAP REPRESENTS THE RESULTS OF SURVEYS MADE ON THE DATES INDICATED AND CAN ONLY BE CONSIDERED AS INDICATING THE GENERAL CONDITIONS EXISTING AT THE TIME.
8. FREQUENCY SOUNDINGS: 208 KHZ.

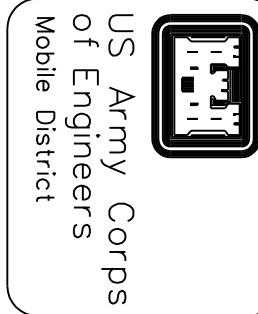

Symbol	No.	Description	Date	Approved

Designed By: J. ROWELL	Date: SEPT. 7, 2006
Drawn By: J. ROWELL	Survey File Number WR
Checked By: [Signature]	CADD File Name WR090706A.DGN
Reviewed By:	Solicitation Number WR090706A

U.S. ARMY ENGINEER DISTRICT
CORPS OF ENGINEERS
MOBILE, ALABAMA

BAY ST. LOUIS, MISSISSIPPI

WOLF RIVER
STA.0+00-26+00
AD SURVEY

Sheet
Reference
Number:
1 OF 4